


Site Code: <b>MNO12</b>	Location: ALEX B	Grid Sq: 115 205 - 210	Context Type: CUT	Context Number: [ 2416. ] 1/2
Deposit	① SUB-RECTANGULAR ② SQUARE ③ L 4.66m W 3.83m D 1.03m ④ SHARP = E-W, GENTLE = S ⑤ VERTICAL = E-W, SLOPED = S. ⑥ SHARP = E-W, GENTLE = S ⑦ UNEVEN - SLOPED DOWN TOWARD N. ⑧ S-N - S-HIGH, N = LOW POINT. Text			Cut
1. Compaction				1. Shape in Plan
2. Colour				2. Corners
3. Composition				3. Dimensions
4. Inclusions				4. Break of slope - Top
5. Interface				5. Sides
6. Dimensions				6. Break of slope - Base
7. Other Comments				7. Base
8. Method/Conditions				8. Orientation
① N/A. ② TRUNCATED TO N BY [2405] & S BY [2029]. ③ NORTH W SIDE OF CUT HAS 'STEPS' CUT FOR CONSTRUCTION OF WALL [2362] - SEE PLAN/SKETCH PLAN.				9. Inclination
				10. Truncation
				11. Other comments
				(R) 10.56
				Max Level: 10.56 m OD
				Min Level: 9.59 m OD
				9.29

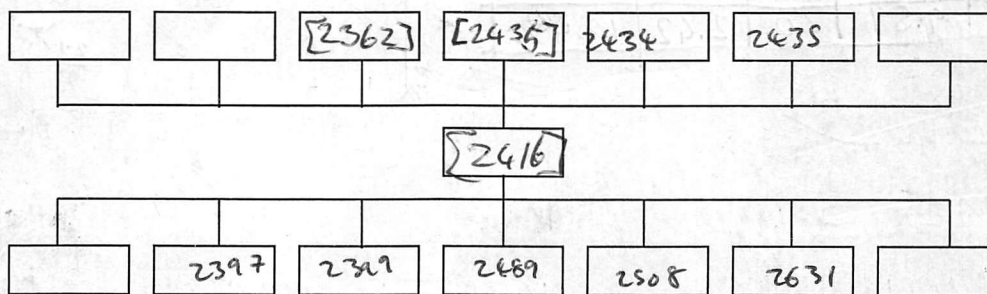

Interpretation:	Internal	External	<input checked="" type="checkbox"/> Structural
SUB-RECTANGULAR CONSTRUCTION CUT FOR APSIDAL BUILDING.			
TRUNCATED TO N BY SEWER CUT [2405] & TO SOUTH BY BRICK CULVERT CUT [2362].			
BASE OF W SIDE OF CUT HAS BEEN CUT INTO 3 STEPS TO ALLOW FOR CONSTRUCTION OF [2362], WHICH HAD DIFFERENT NUMBERS OF COURSES. STEPS ARE SHALLOW AT SOUTH & DEEPER AT NORTH. THIS FOLLOWS GRADIENT OF BASE OF SLOPE S-N. SEE PLAN/SKETCH PLAN.			
TOP OF EAST SOUTH PORTION OF E SIDE OF CUT IS TRUNCATED BY MODERN CONCRETE PILE, SO UNABLE TO ASCERTAIN WHETHER 'STEPS' ARE MIRRORED.			
THIS IS SHEET 1/2 -			
Context same as:			

Finds: None <input checked="" type="checkbox"/> Pot <input type="checkbox"/> Bone <input type="checkbox"/> Glass <input type="checkbox"/> Metal <input type="checkbox"/> CBM <input type="checkbox"/> Flint <input type="checkbox"/> Wood <input type="checkbox"/> Leather <input type="checkbox"/>	
Other (specify):	
Sample No(s):	Drawing No(s): 2416 (x2)
Photo No(s):	Sketch/levels overleaf: <input checked="" type="checkbox"/> Transferred to plan: <input checked="" type="checkbox"/>

Compiled by: TS & NS	Date: 06/02/15.	Checked by: 22/01/15	Tick when entered in database: <input type="checkbox"/>
-------------------------	--------------------	-------------------------	---

(R)


1 = 10.60	6 = 10.03	11 = 10.42	16 = 9.65	21 = 10.19
2 = 10.22	7 = 9.78	12 = 10.50	17 = 9.45	22 = 10.43
3 = 10.27	8 = 10.04	13 = 9.85	18 = 9.52	23 = 9.34
4 = 10.46	9 = 9.81	14 = 9.74	19 = 9.54	24 = 9.35
5 = 10.56	10 = 9.85	15 = 9.71	20 = 9.35	25 = 10.19
Level No.s		Level No.s		Level No.s
TBM 11.96	11.50	TBM	22 = 10.43	TBM
B/S 1.11	1.11	B/S	23 = 9.33	B/S
IH 12.91	12.61	IH	24 = 9.40	IH
			25 = 9.29	

Context Number:  
[ 2416 ] 1/2

Level No.s  
TBM  
B/S  
IH

No.	F/S	R/L (m OD)	No.	F/S	R/L (m OD)	No.	F/S	R/L (m OD)	No.	F/S	R/L (m OD)
1	2.01	10.90	6	2.58	10.33	11	2.19	10.77	16	2.96	9.95
2	2.39	10.52	7	2.83	10.08	12	2.11	10.90	17	3.16	9.75
3	2.34	10.57	8	2.57	10.34	13	2.96	9.95	18	3.09	9.82
4	2.75	10.76	9	2.90	10.11	14	2.87	10.04	19	3.07	9.84
5	2.05	10.86	10	2.76	10.15	15	2.90	10.01	20	3.26	9.65

21	3.13	9.78	26	2.42	10.49
22	2.18	10.73	27	2.18	10.73
23	3.28	9.63	28	3.27	9.64
24	3.21	9.70	29	3.26	9.65
25	3.32	9.59	30	2.42	10.49

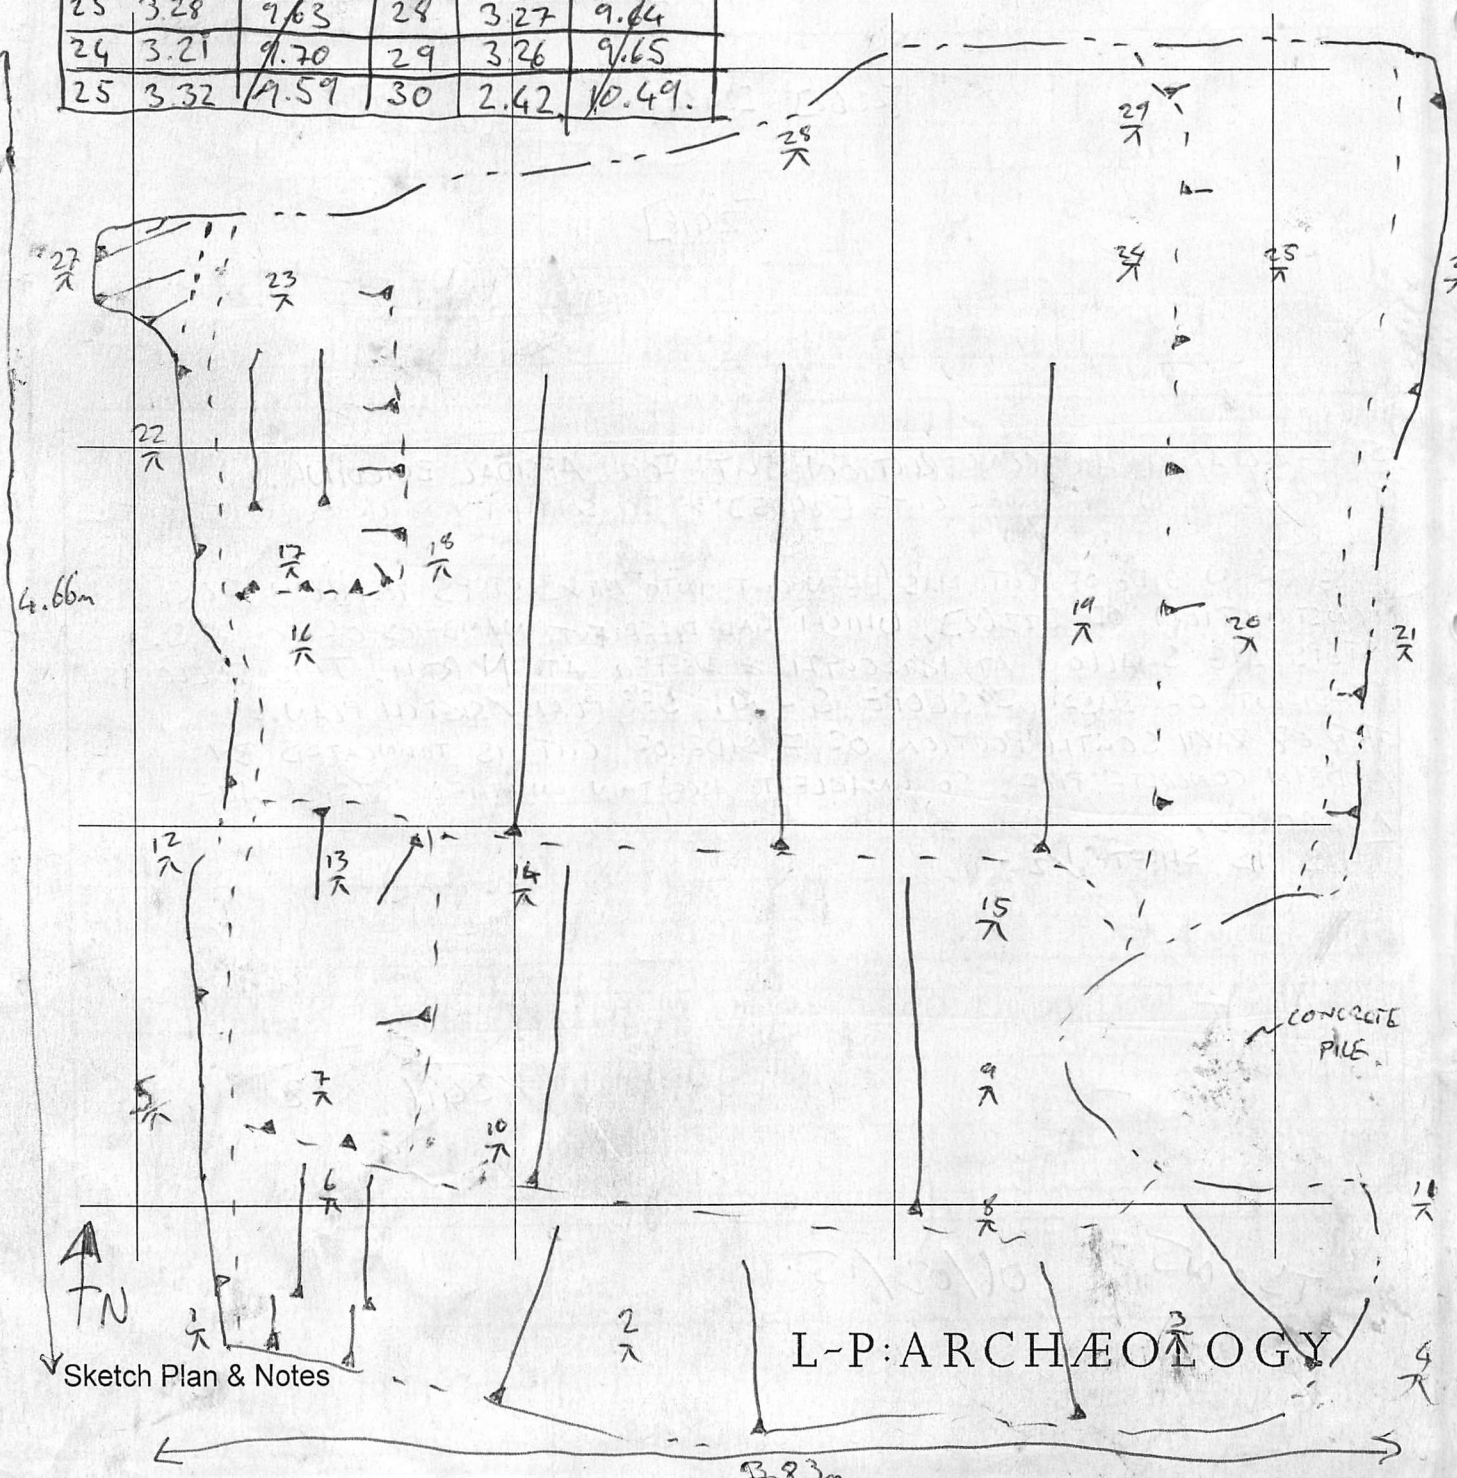

Sketch Plan & Notes

L-P: ARCHAEOLOGY

N.T.S





Context Number:  
[2416]. 3/2

Level No.s  
TBM  
B/S  
IH

SEE [2416] 1/2

Level No.s  
TBM  
B/S  
IH

Level No.s  
TBM  
B/S  
IH

Level No.s  
TBM  
B/S  
IH

No.	F/S	R/L (m OD)	No.	F/S	R/L (m OD)	No.	F/S	R/L (m OD)	No.	F/S	R/L (m OD)

