


Site Code: <b>MNO12</b>	Location: AREA D	Grid Sq: 150/220, 155/220	Context Type: <b>MASONRY</b>	Context Number: <b>3894</b>
1. Materials				
2. Size of materials (brick: BTL in mm)	1. hard orange bricks			
3. Finish of stones	2. 105 mm x 65 mm x 220 mm			
4. Coursing / bond	3. moulded bricks			
5. Form	4. English type bond - lower two courses of headers on bed end the upper course of stretchers on bed.			
6. Direction of face(s)	the bottom course is a <del>two</del> soldier course.			
7. Surface treatment				
8. Bonding material (if brick: record height of 4 courses & 4 bed joints in m)	5. N-S, E-W, L-shaped partition wall			
9. Dimensions of masonry as found	6. N, S, E, W			
10. Other comments	7. ✓			
	8. light greyish white hard sand mortar			
				Max Level: 10.83 m OD
				Min Level: 10.42 m OD

Stratigraphic Relationships:

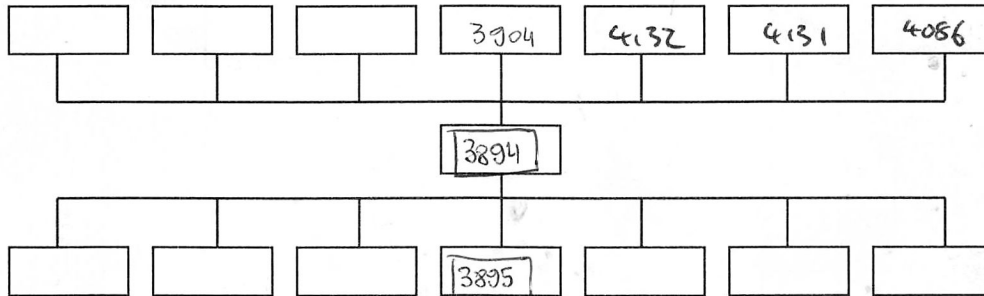

Physical Relationships:

Abuts:	Abutted by: <b>3891</b>
Cut by:	

Interpretation:	internal	external <input checked="" type="checkbox"/>
L-shaped; E-W; N-S running partition wall in Georgian building.		
Three courses survive <del>was</del> after the initial top clean.		
Truncated to the south by a later drain cut [?].		
The lowest course is a soldier course - headers on edge.		
Context same as:		

Sample No(s): 2 bricks	Drawing No(s): 3894 (x2)
Photo No(s): 2	Sketch/levels overleaf: <input checked="" type="checkbox"/> Transferred to plan: <input checked="" type="checkbox"/>

Compiled by: MK	Date: 18-06-2015	Checked by: a 7/10/15	Tick when entered in database: <input type="checkbox"/>
--------------------	---------------------	--------------------------	---

Context Number:  
[3894]

Level No.s 1-20  
TBM 11.40  
B/S 0.76  
IH 12.16

Level No.s 21  
TBM 11.40  
B/S 0.85  
IH 12.25


Level No.s 22-23  
TBM 11.40  
B/S 0.48  
IH 11.88

Level No.s  
TBM  
B/S  
IH

No.	F/S	R/L (m OD)	No.	F/S	R/L (m OD)	No.	F/S	R/L (m OD)	No.	F/S	R/L (m OD)
1	1.36	10.80	6	1.38	10.78	11	1.33	10.83	16	1.41	10.75
2	1.35	10.81	7	1.37	10.79	12	1.45	10.71	17	1.45	10.71
3	1.44	10.72	8	1.37	10.79	13	1.37	10.79	18	1.44	10.72
4	1.33	10.83	9	1.37	10.79	14	1.38	10.78	19	1.41	10.75
5	1.35	10.81	10	1.37	10.79	15	1.40	<del>10.76</del> 10.76	20	1.47	10.69
									21	1.83	10.42
									22	1.07	10.81
									23	1.26	10.67

TMS

7.00

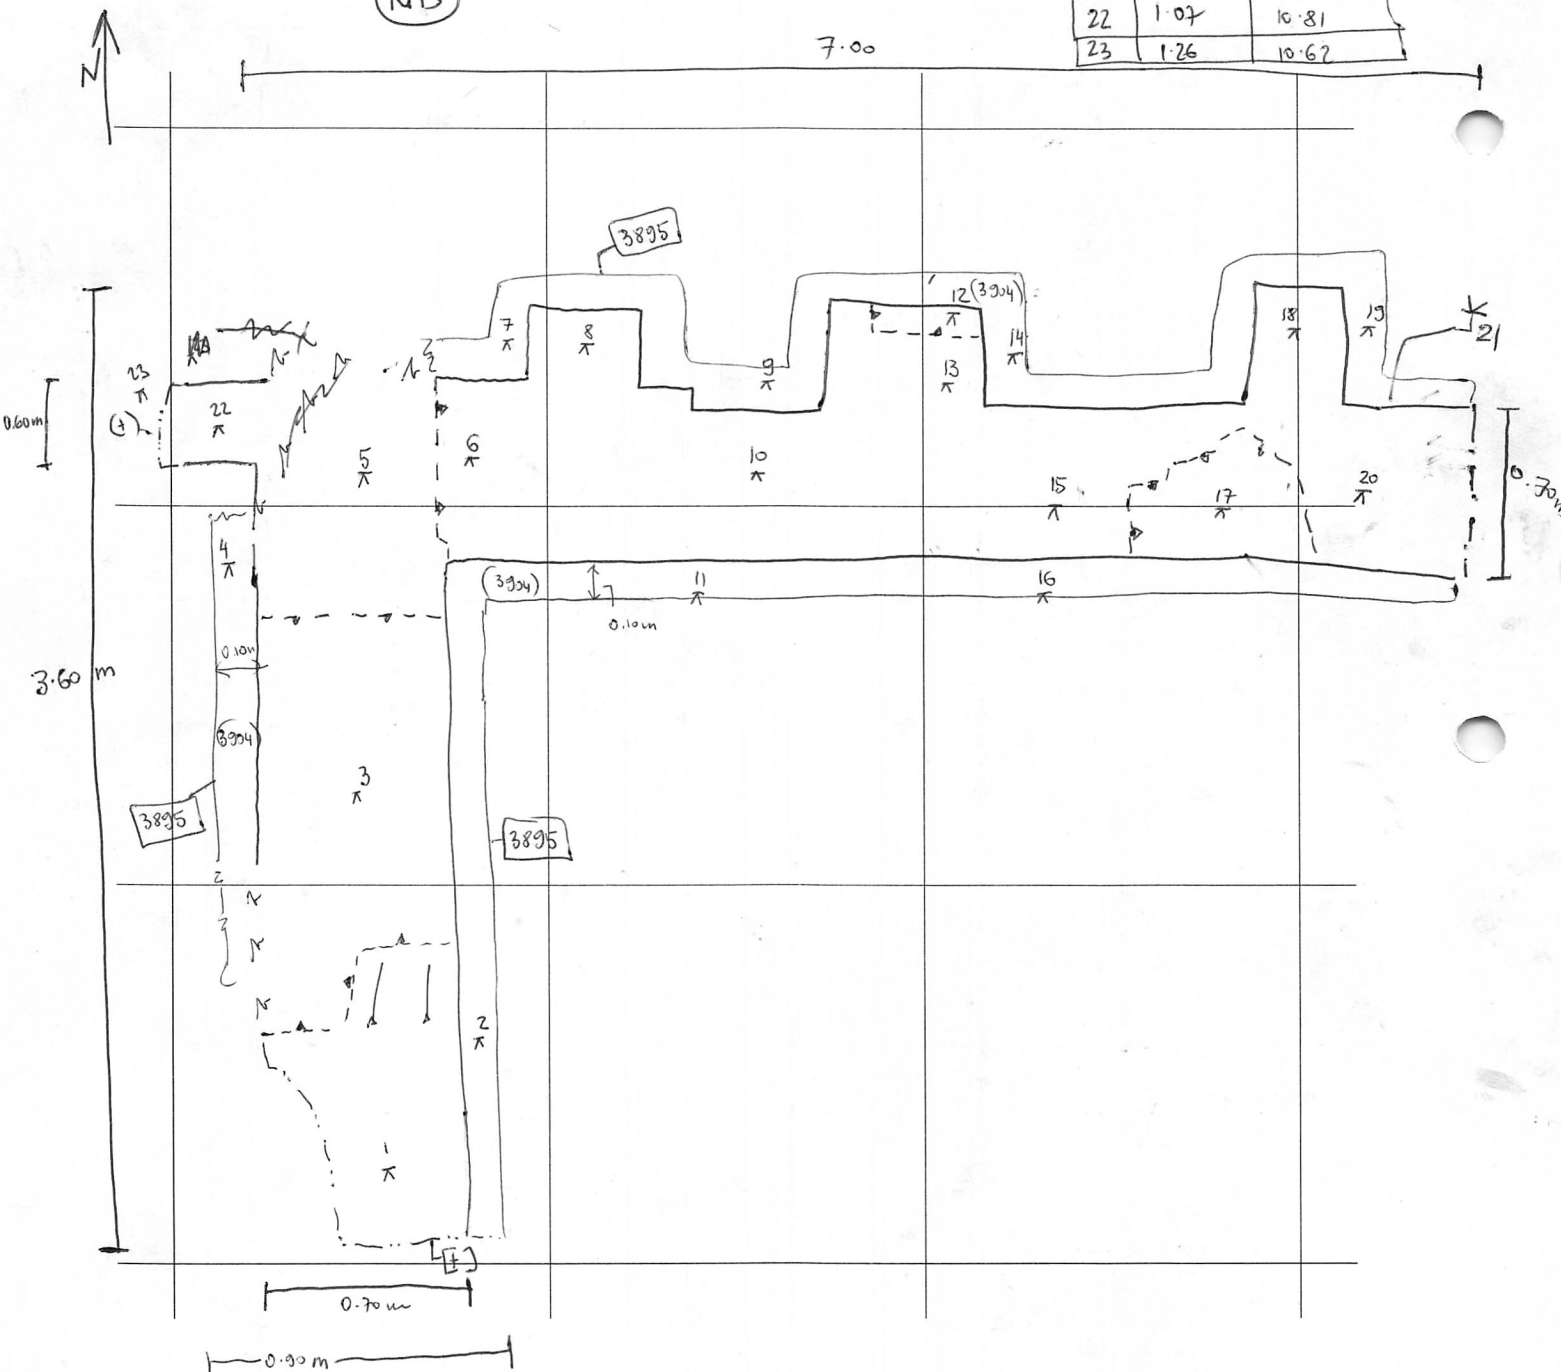

Sketch Plan & Notes